


SOUTH ELEVATION

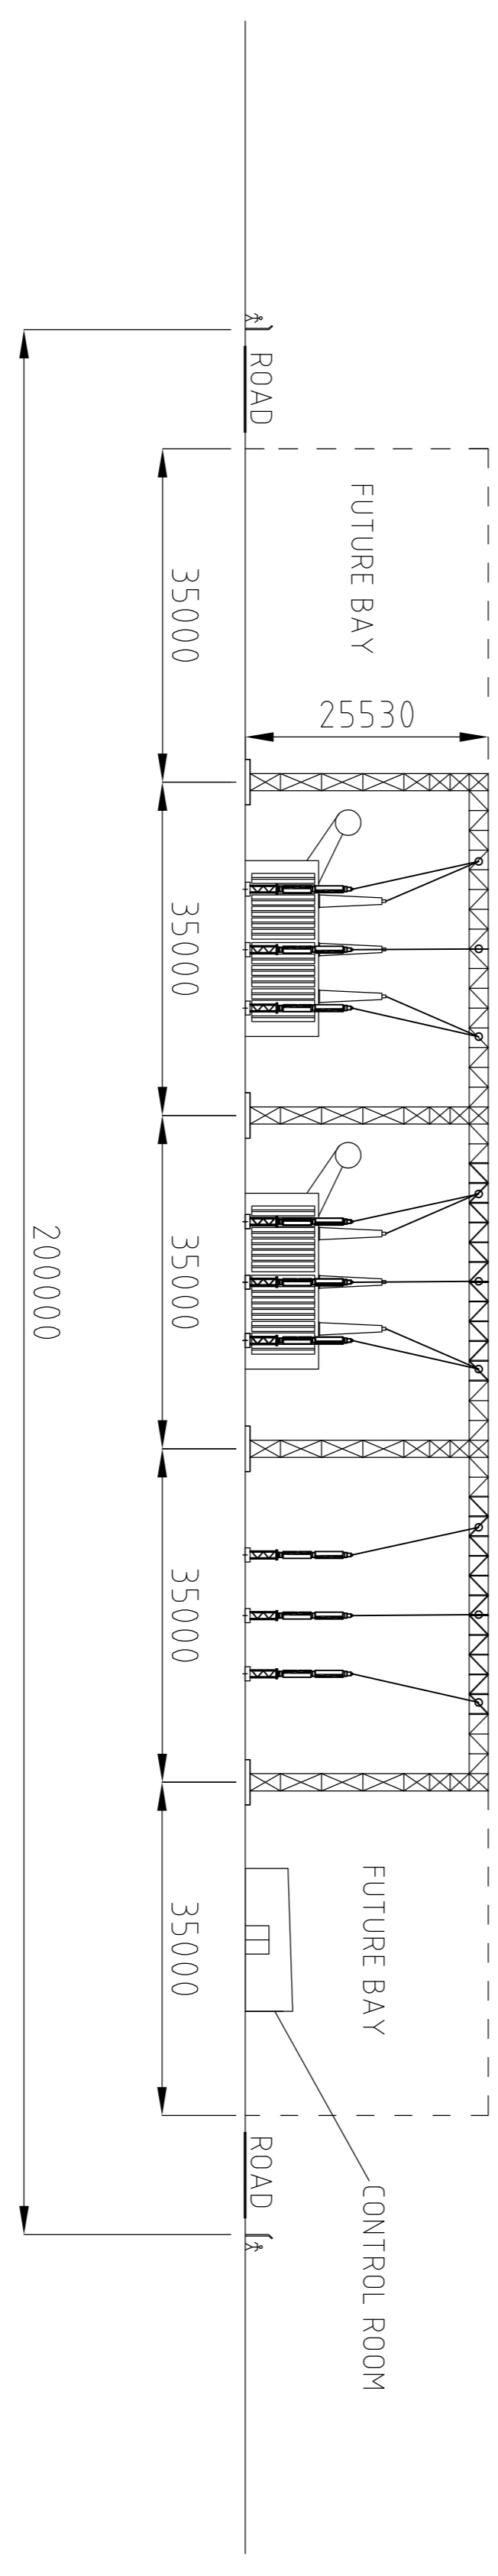

EAST ELEVATION
(VIEWED FROM SWITCHYARD FENCE LINE WITH 500kV POWERLINE NOT SHOWN)

FOR TENDER
PURPOSES ONLY

REVISIONS	

Jemena
Produced by Jemena East,
a division of
Allina Asset Management Pty
ABN 52 16 522 459

DESIGNER 1. MULLER 28/07/09 APPROVED	DRAWN G. MEYER 28/07/09	DRG No. JEM-PROPOSED-012	01
STOCKYARD WIND FARM PROJECT PROPOSED DEVELOPMENT 500/132kV SWITCHYARD CONCEPT ELEVATIONS			