
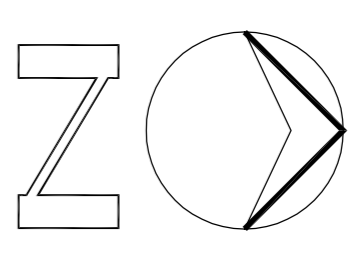


450000

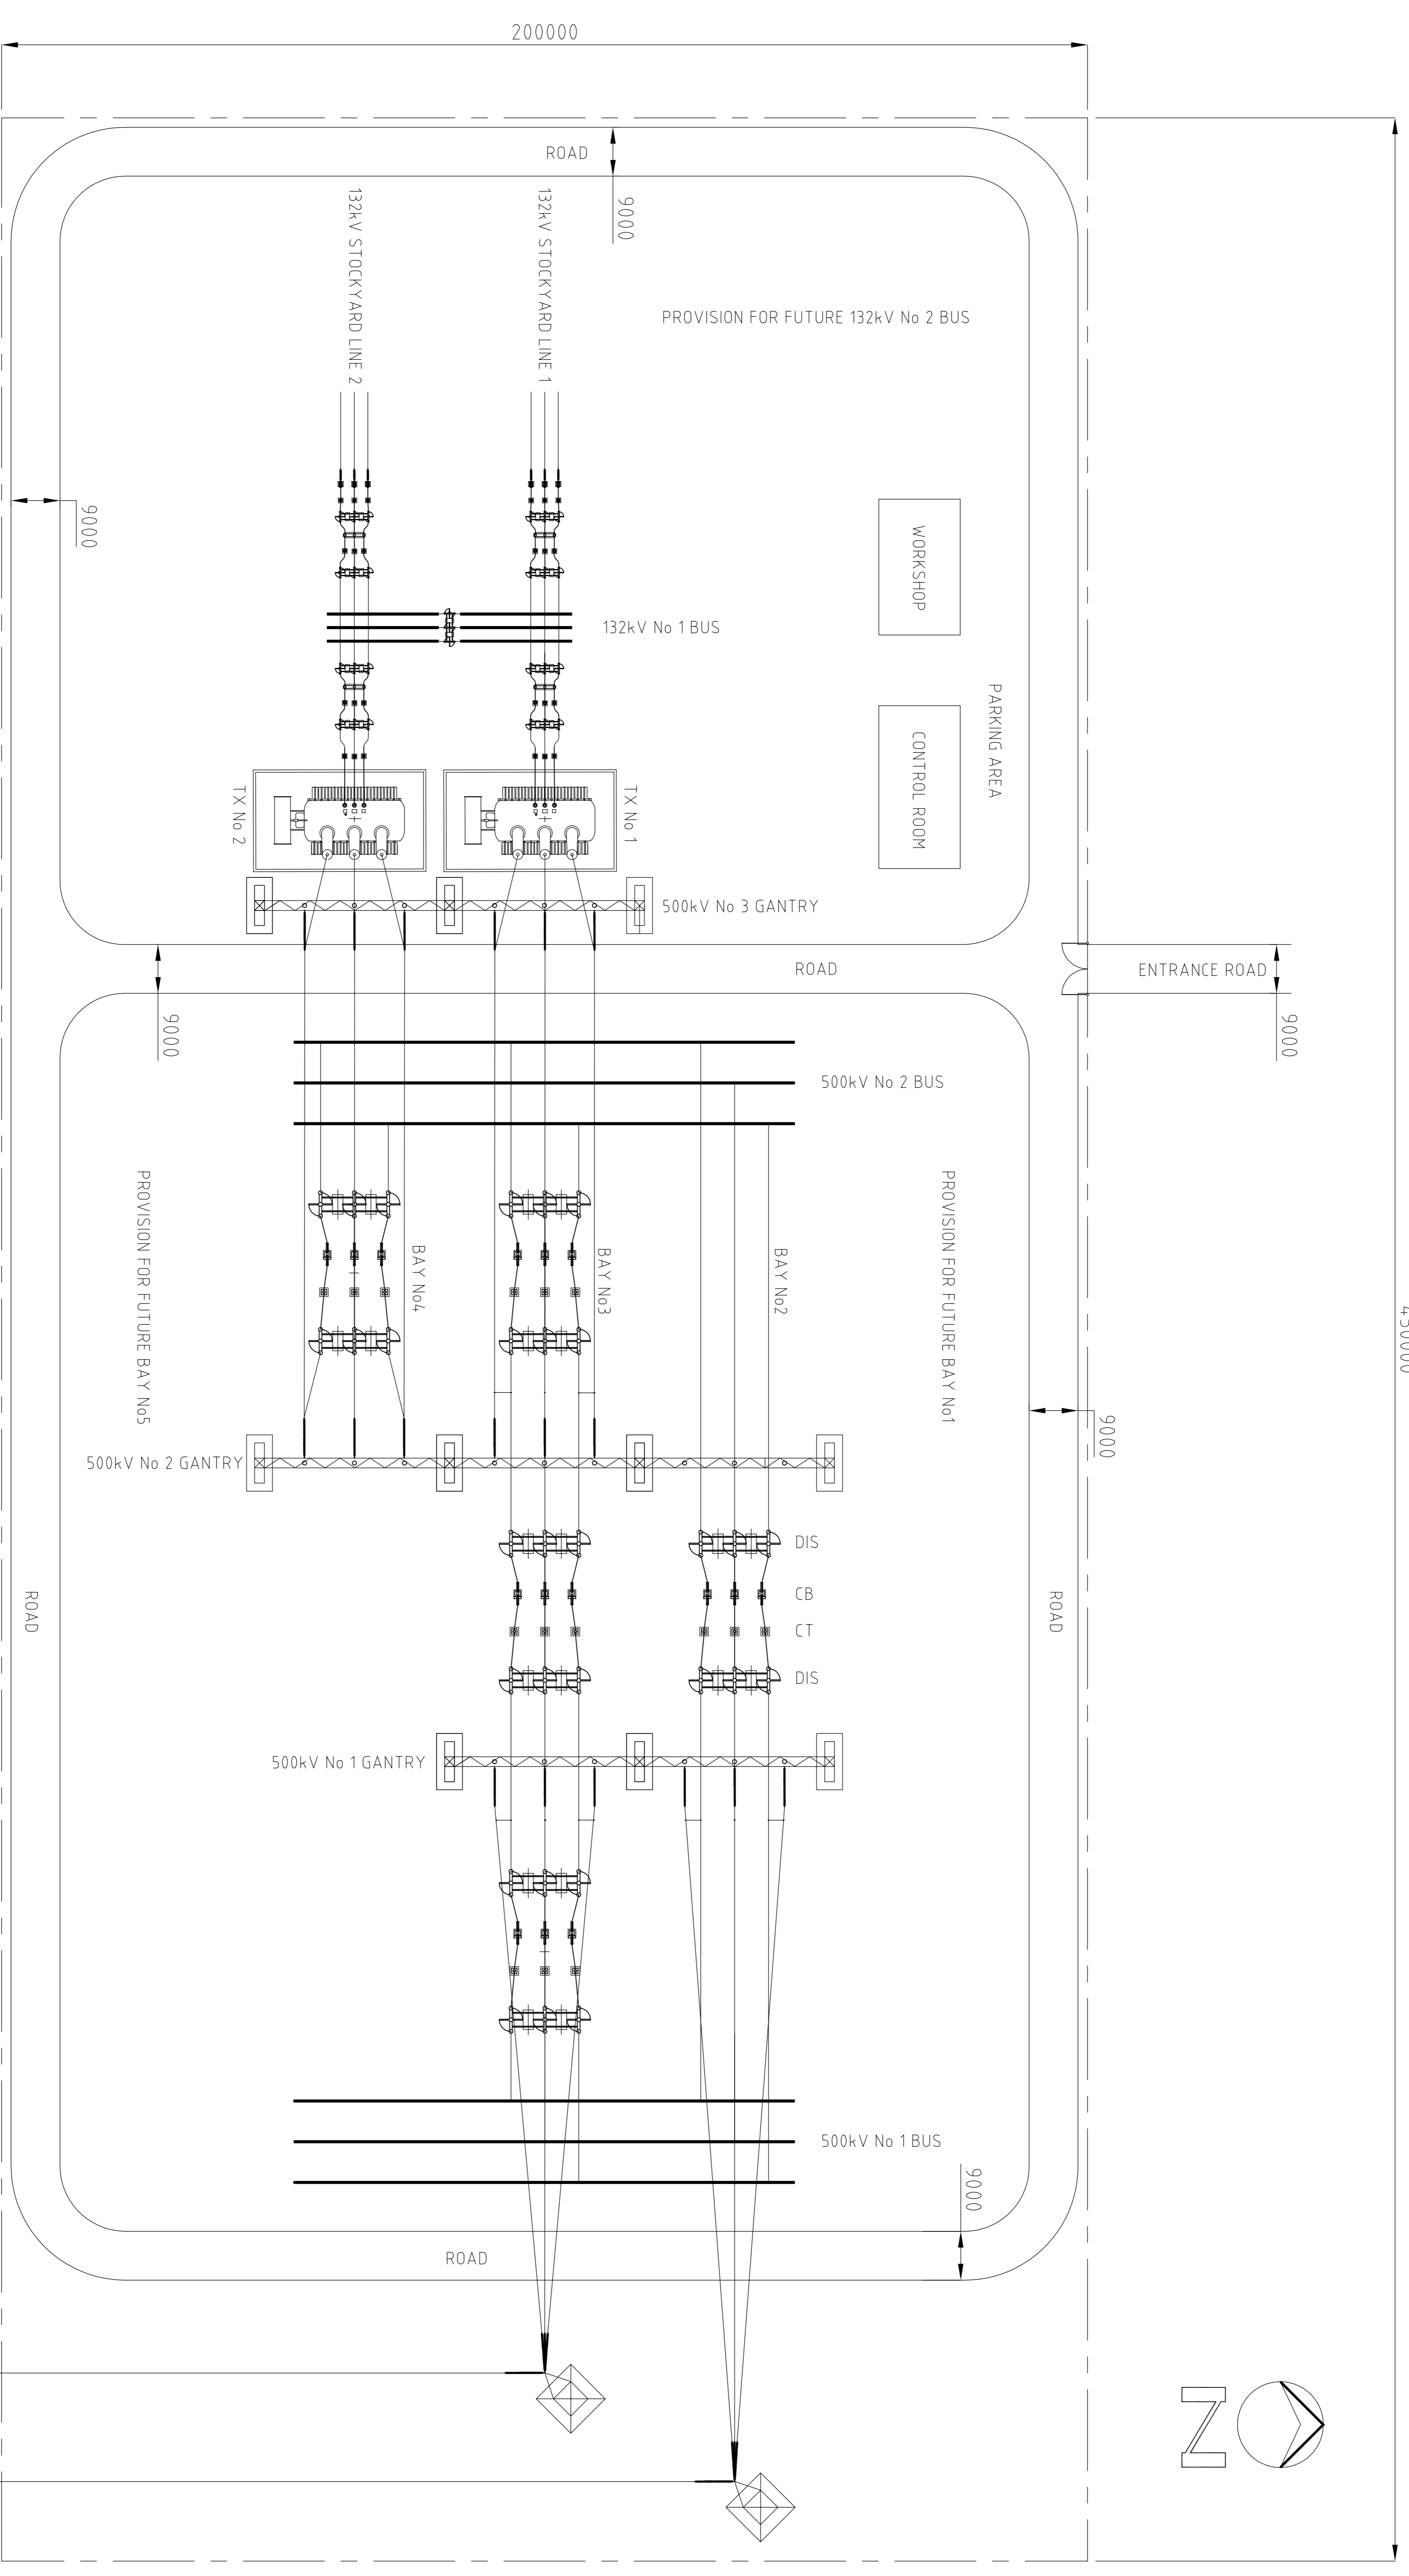


TERMINAL STATION
BOUNDARY FENCE

NOTE: ROADS TO BE UNSEALED
COMPACTED ROADBASE,
600mm THICK IN 150MM LAYERS

FOR TENDER
PURPOSES ONLY

REVISIONS	
-	-
-	-
-	-
-	-
-	-
-	-
-	-
-	-
-	-
-	-



Jemena
Produced by Jemena East,
a division of
Alinta Asset Management Pty
ABN 52 34 532 550

DESIGNER
G. MEYER
15/07/09

DESIGN CHECKED
T. MILLER
15/07/09

APPROVED

DRG No. **JEM-PROPOSED-011**

STOCKYARD WIND FARM PROJECT
PROPOSED DEVELOPMENT
500/132kV SWITCHYARD
CONCEPT GENERAL ARRANGEMENT

01